


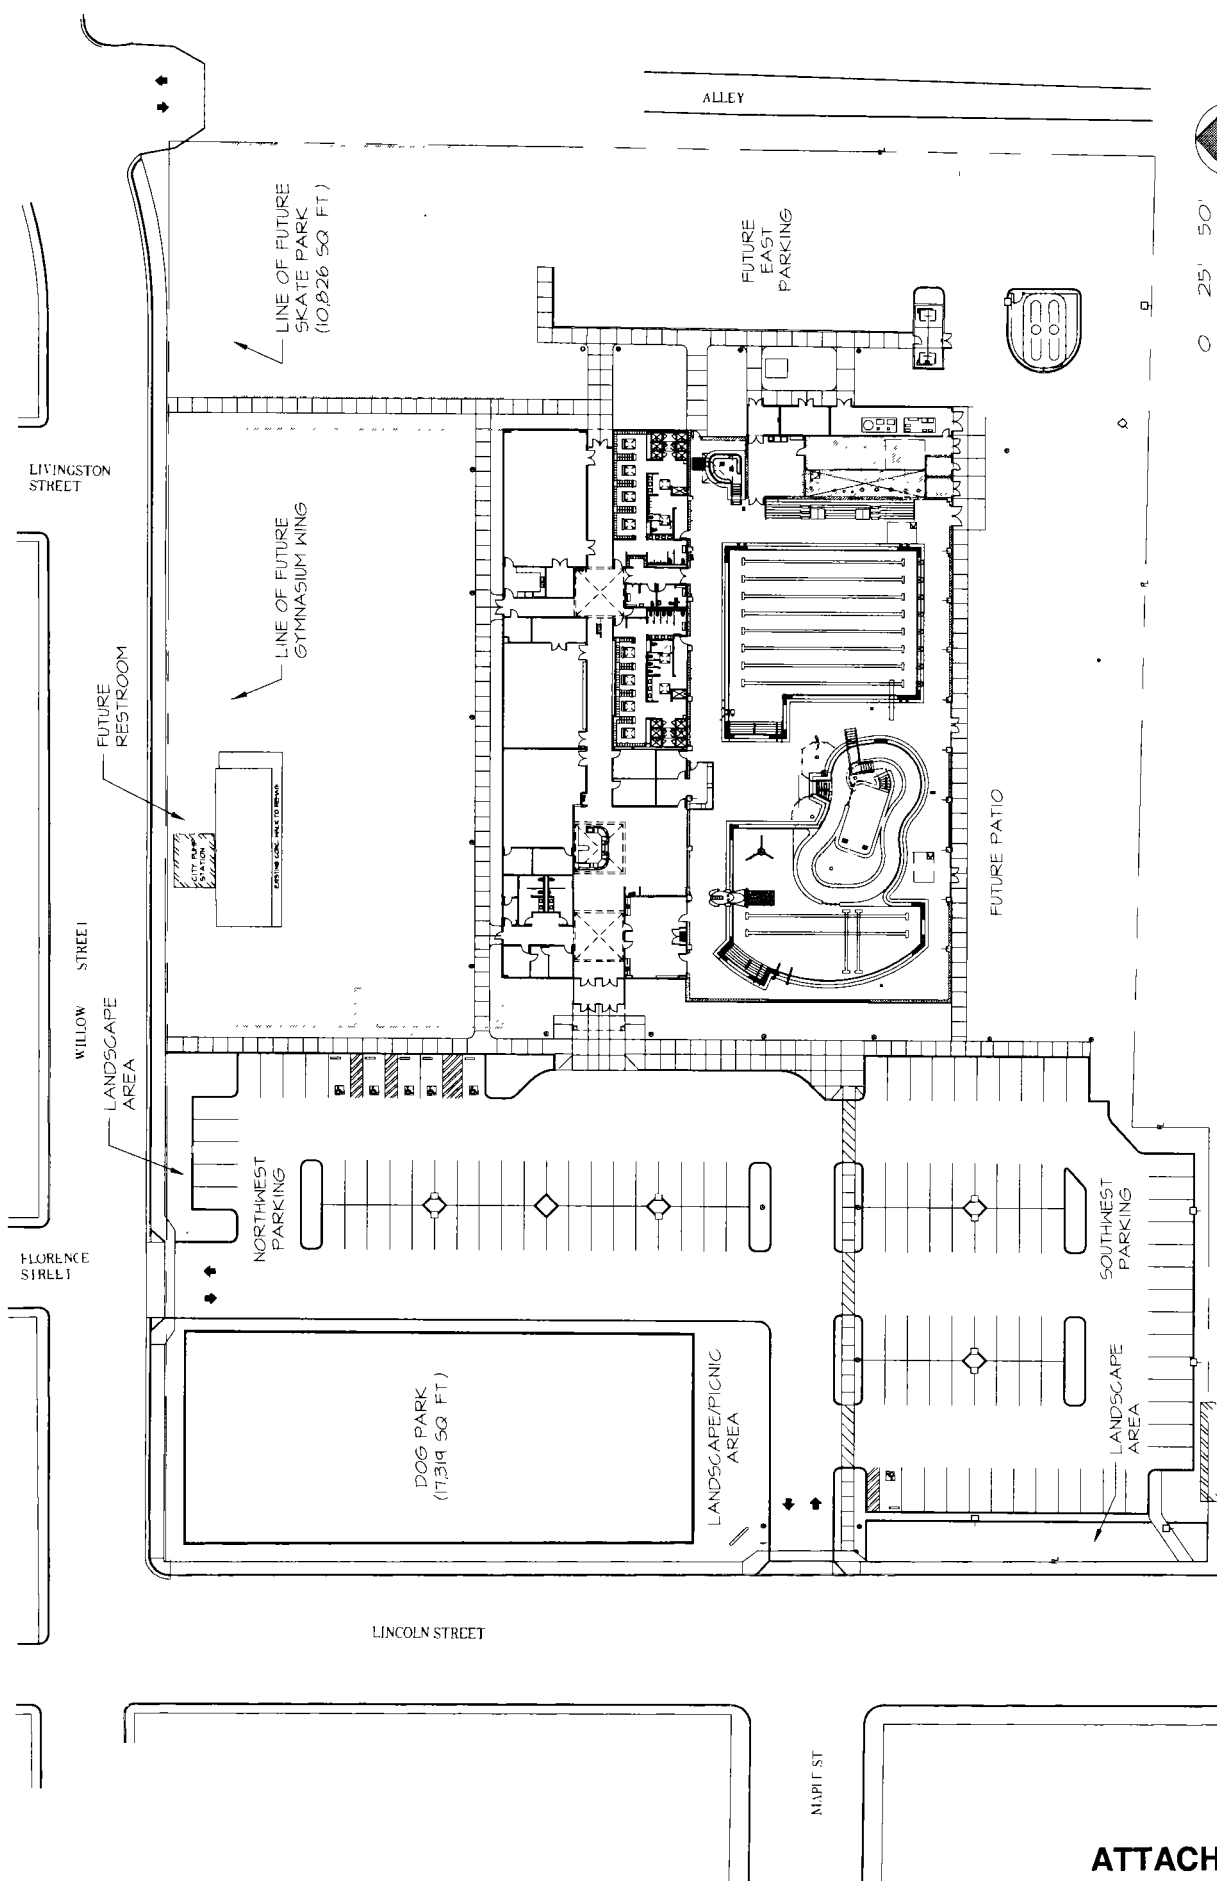

0 25' 50'
SCALE 1"=50'



C.V. Starr/Spaht Aquatic Center
Site Plan

ATTACHMENT 5 Site Plan