

PROJECT

ACCESSORY DWELLING UNIT (ADU)  
 PROTOTYPE  
 CITY OF FORT BRAGG  
 416 N. FRANKLIN STREET  
 FORT BRAGG, CA 95437



DRAWING

Details



PROTOTYPE  
 DESIGN SET

DATE  
 07/03/2009

SHEET  
**A3**

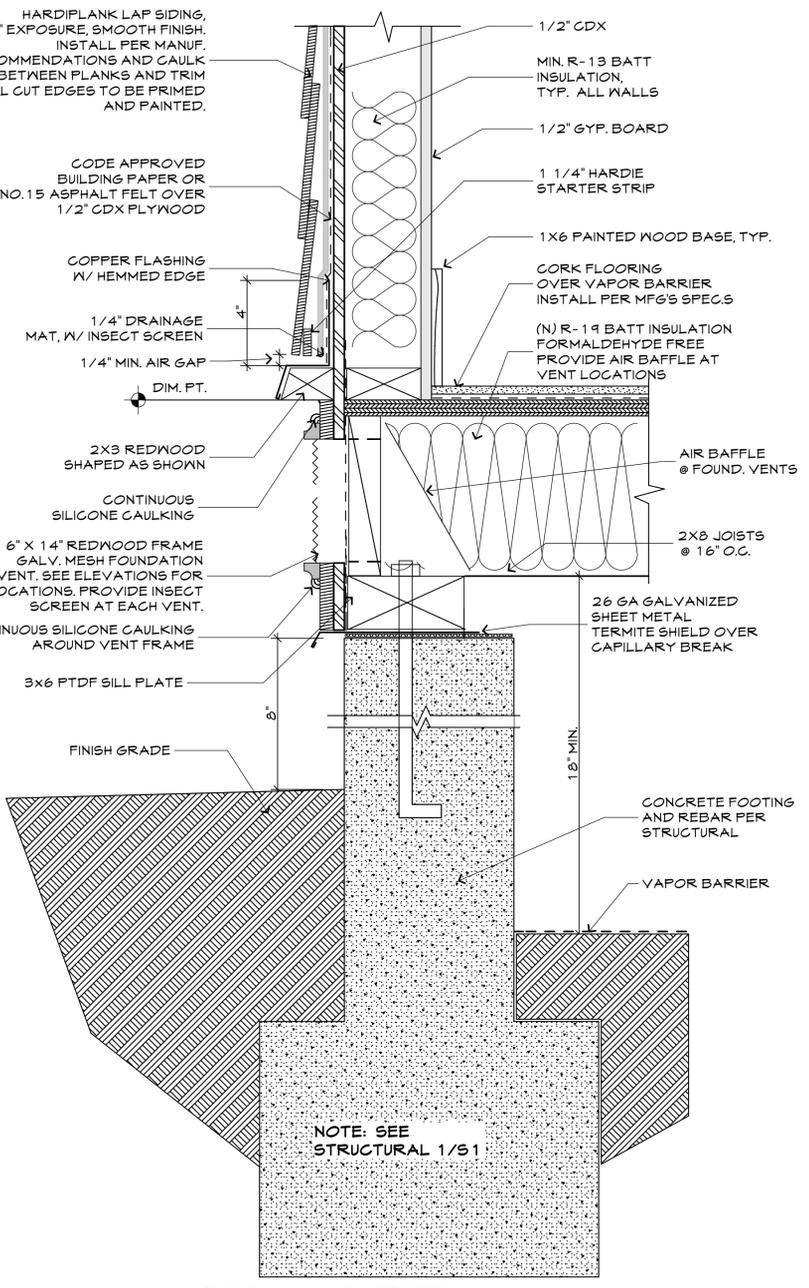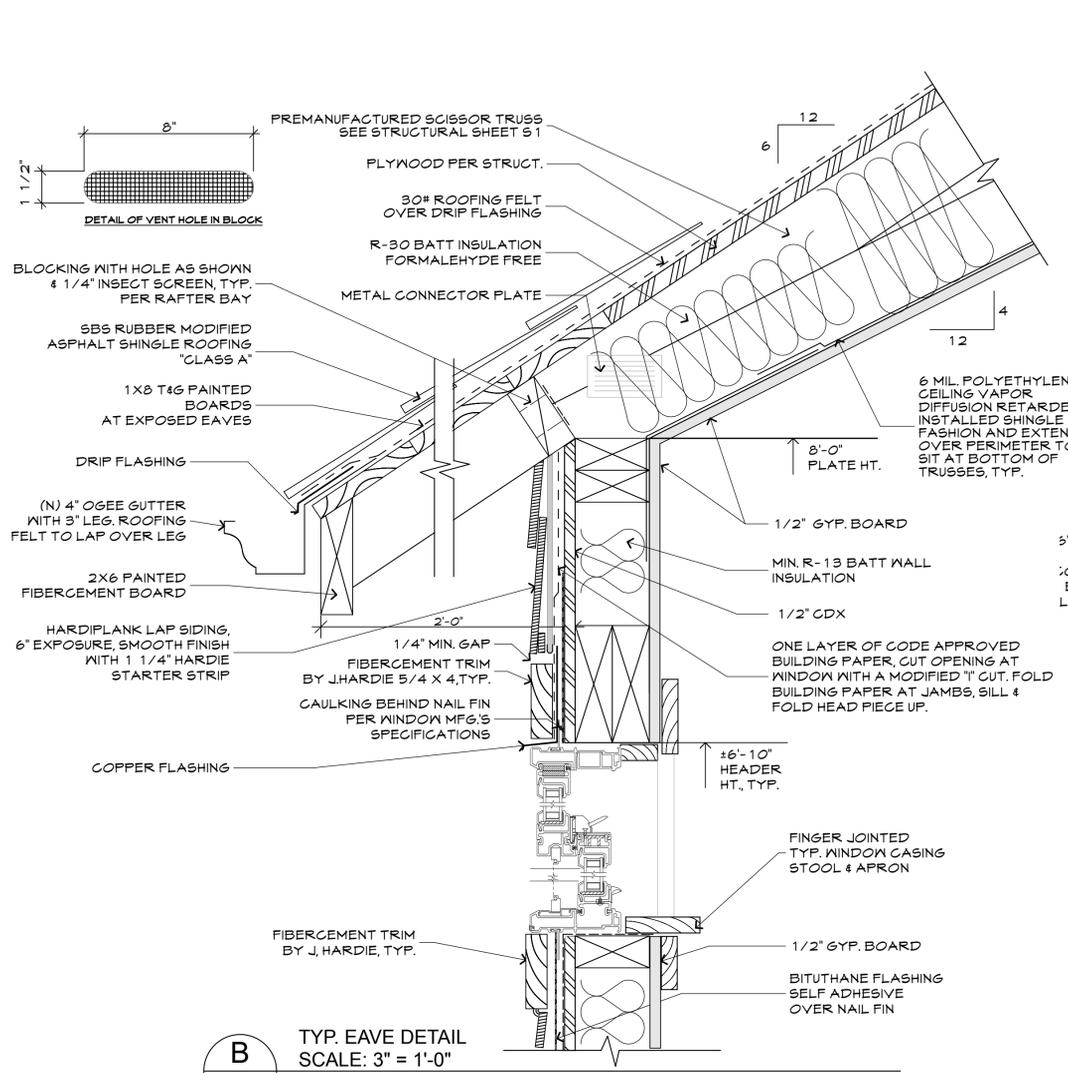

NOTE: SEE STRUCTURAL 1/S1

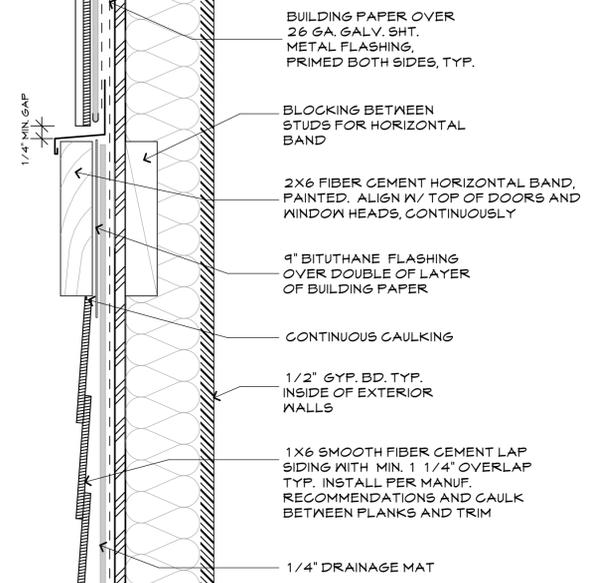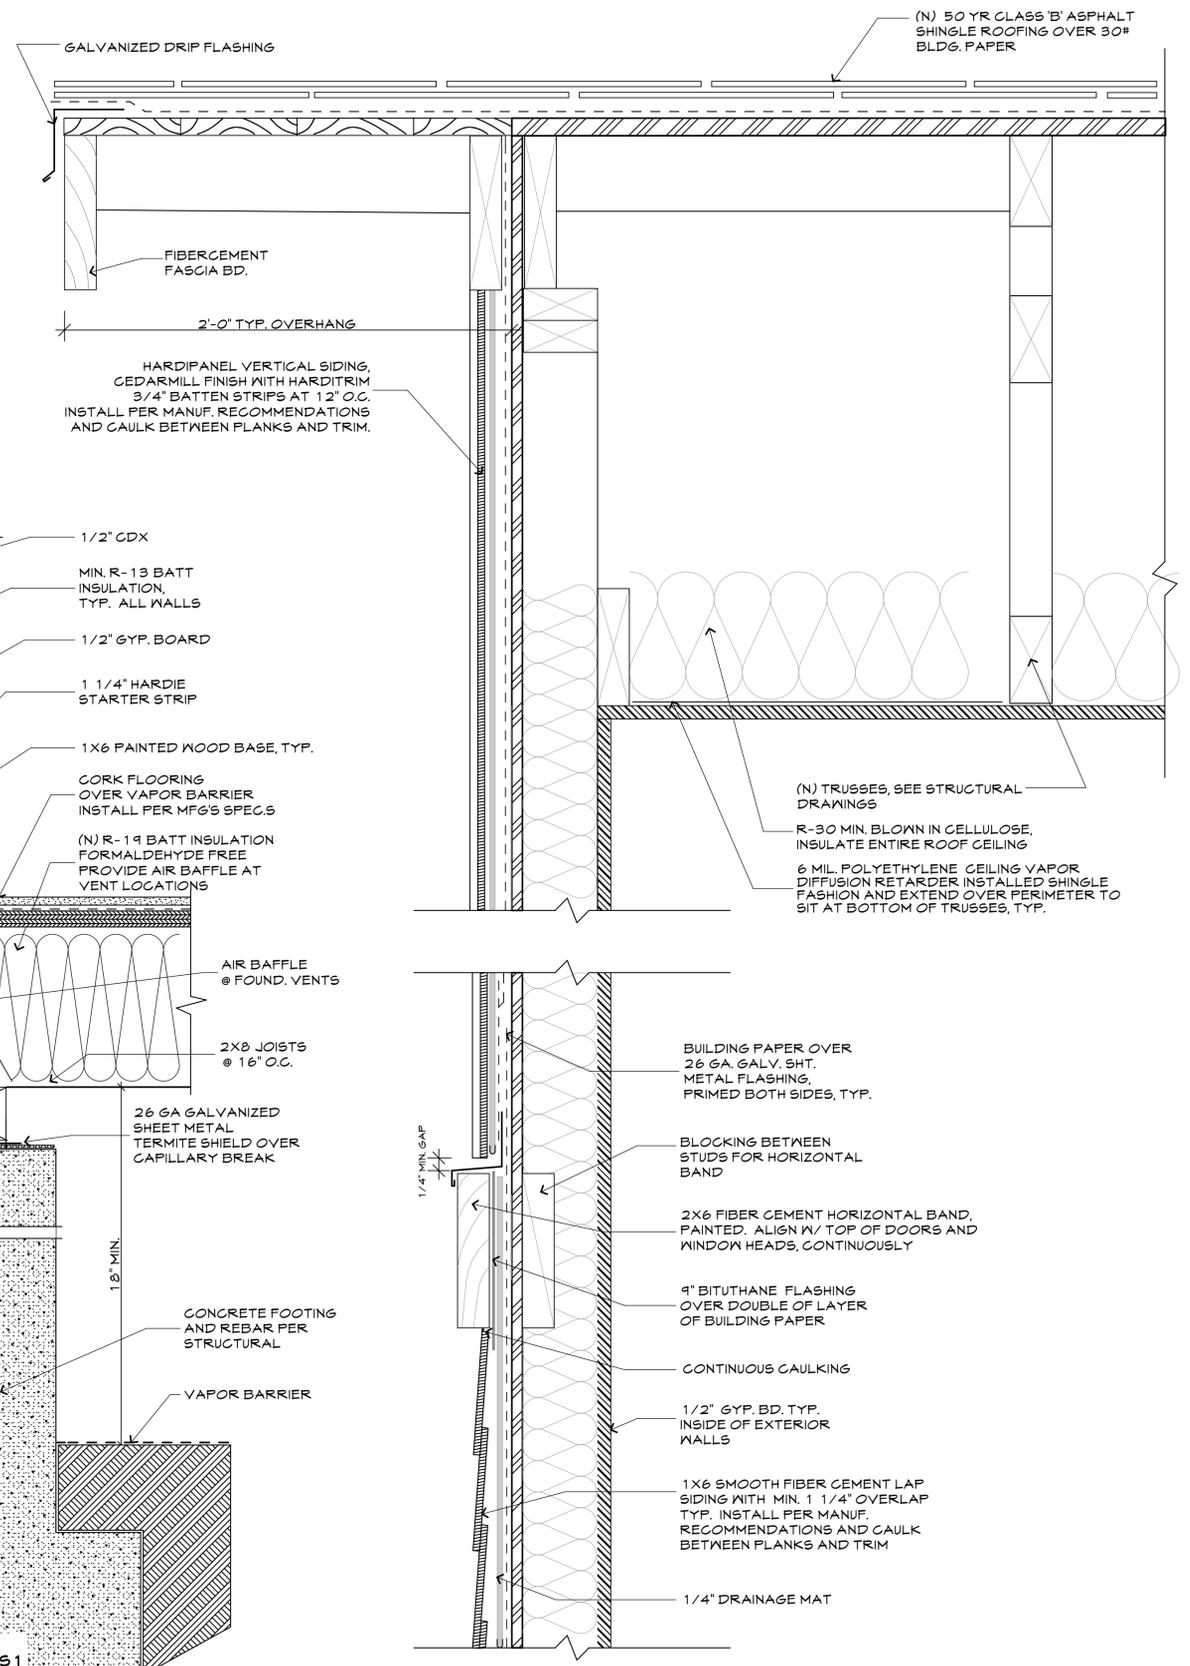

NOTE: THESE MATERIALS ARE CONCEPTUAL IN NATURE ONLY AND SHOULD NOT BE USED AS WORKING DRAWINGS OR CONSTRUCTION DOCUMENTS