

LODGING



DESIGN PREMISES



DESIGN PREMISES

LODGING



LOCATION

- Proximity to Research
- Walking distance to Research, Discovery and the coast

DESIGN PREMISES

LODGING



DESIGN PREMISES

LODGING



ORIENTATION

- Valley concept to create enclave with privacy
- N/S orientation of units for light/earth shelter
- Commons is entry point from Research
- Central open gathering space
- Allow for growth
- Screened from view and wind with berms and trees

DESIGN PREMISES

LODGING



DESIGN PREMISES

LODGING



DESIGN

- Flexible design to allow for single or clustered units --- multiple interior configurations


DESIGN PREMISES

LODGING _SITE PLAN




DESIGN

LODGING _SITE PLAN

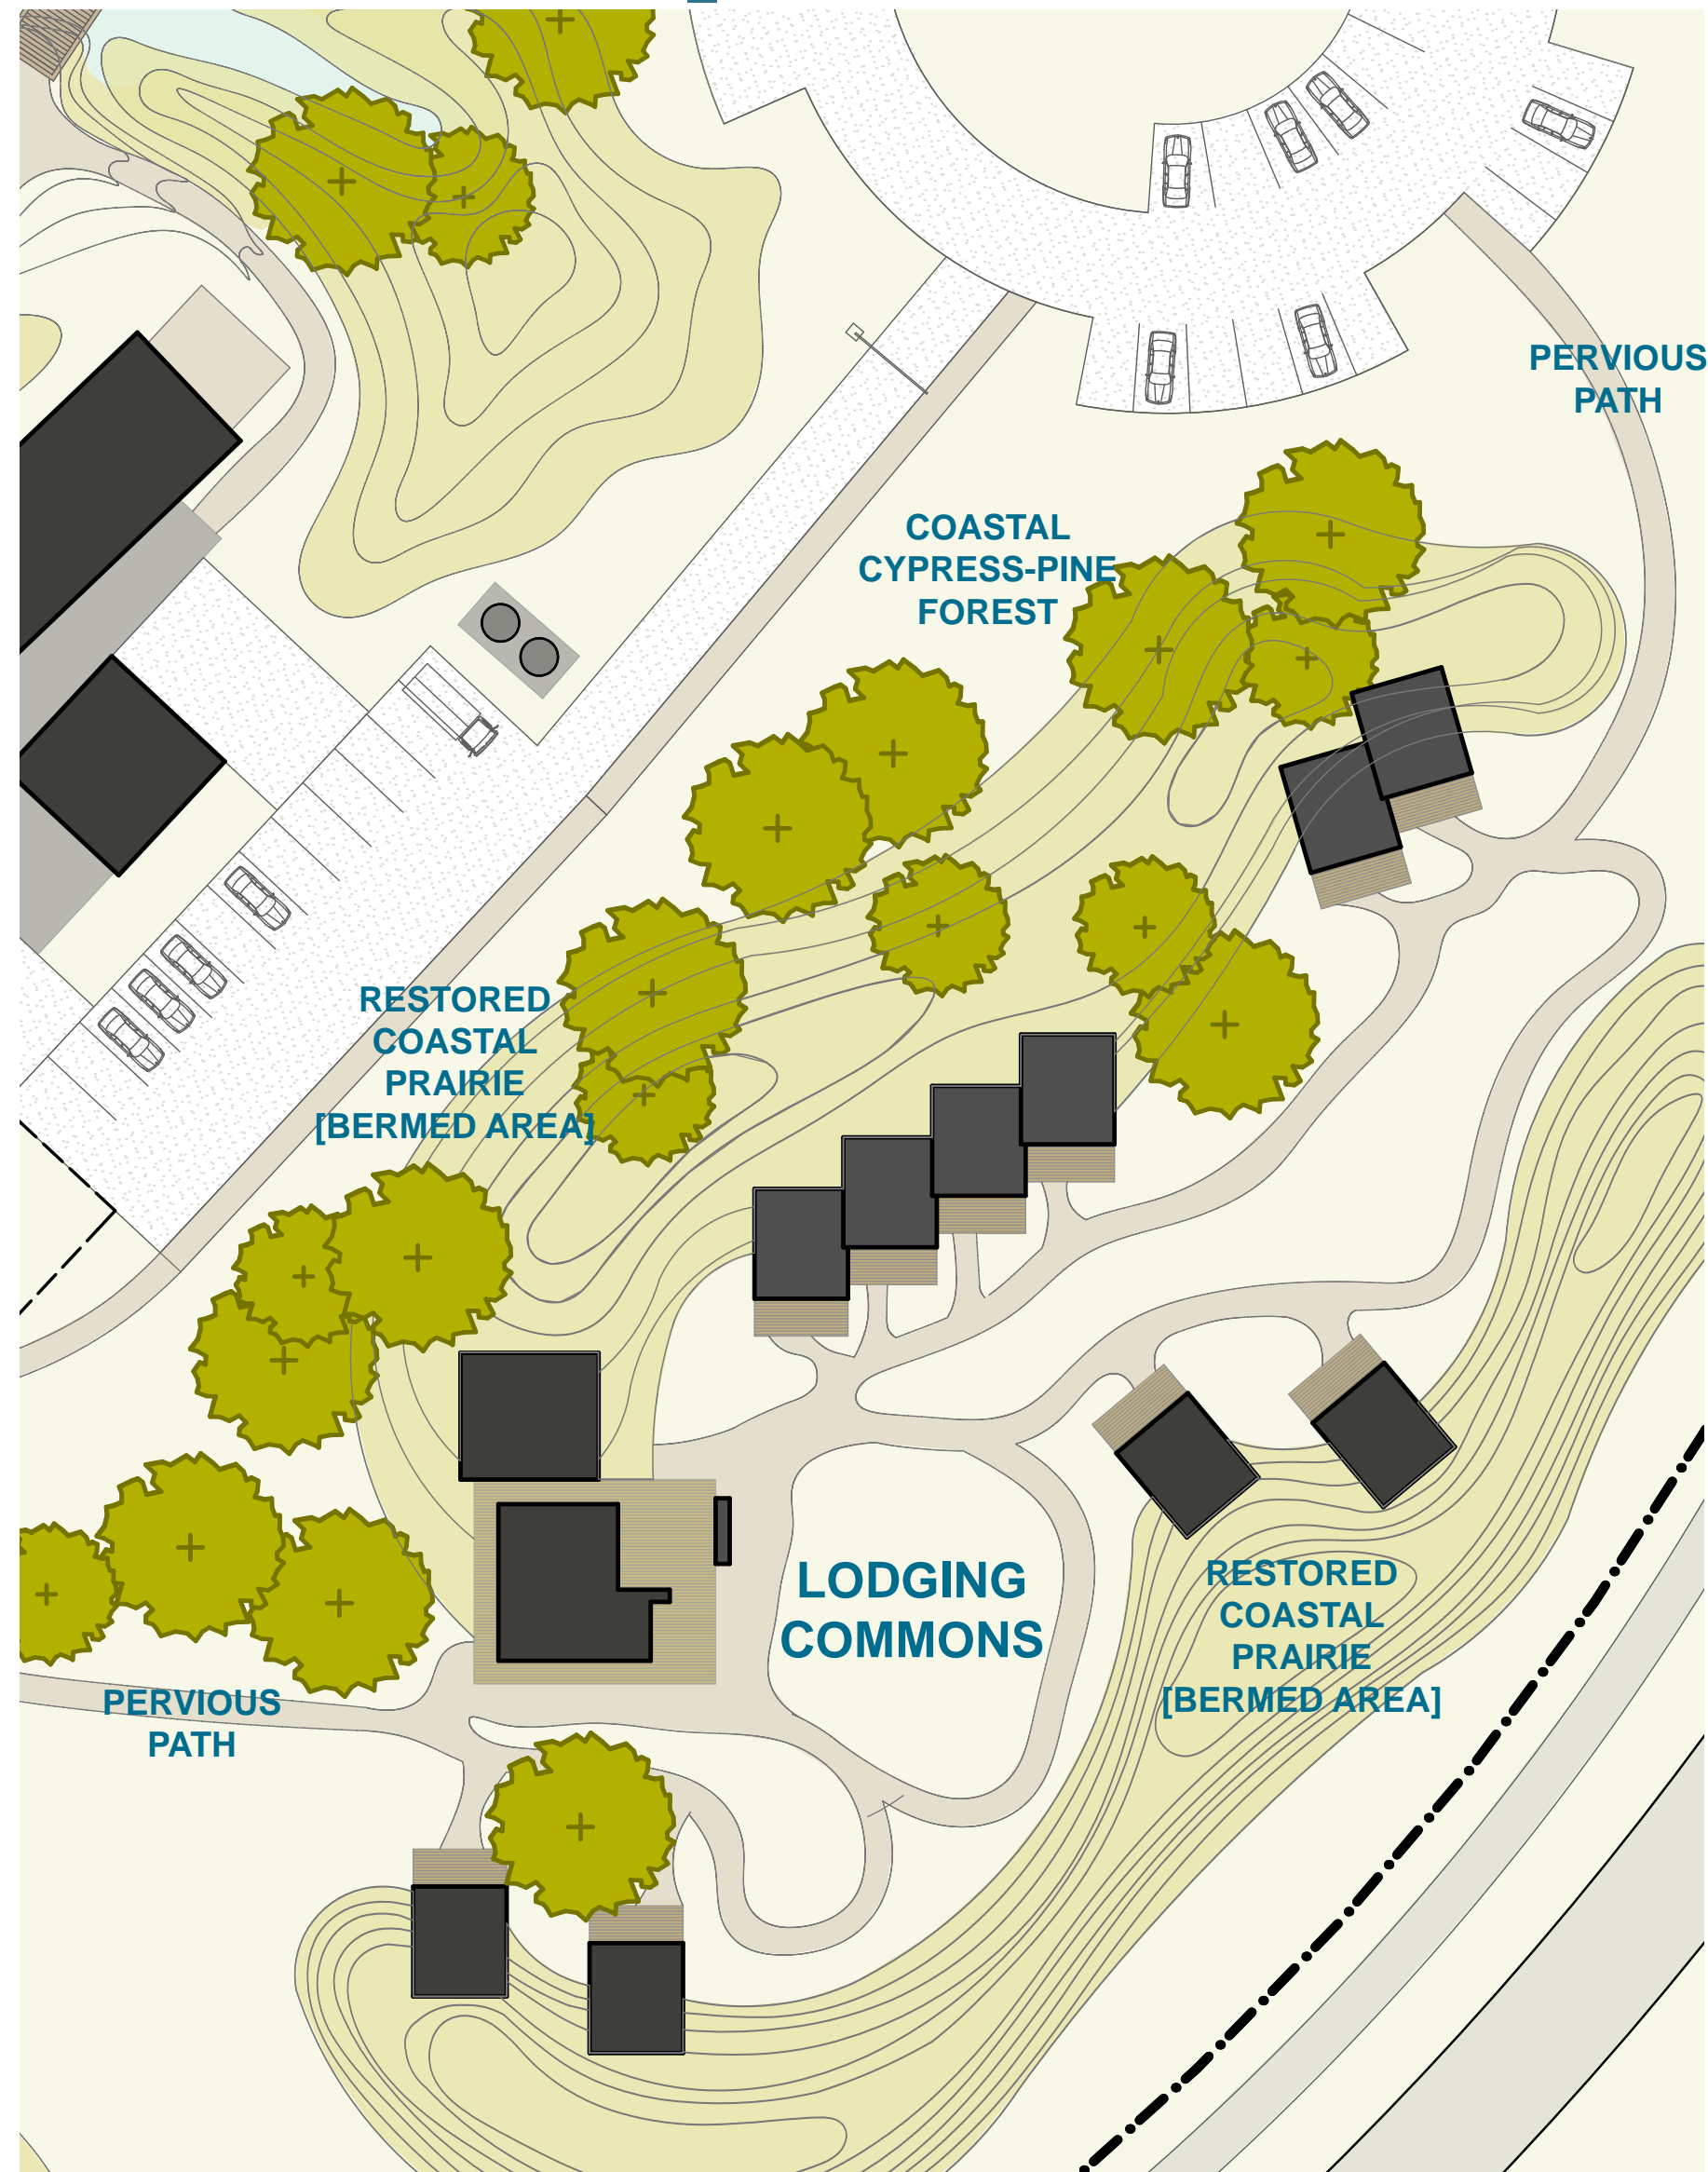


LODGING _SITE PLAN

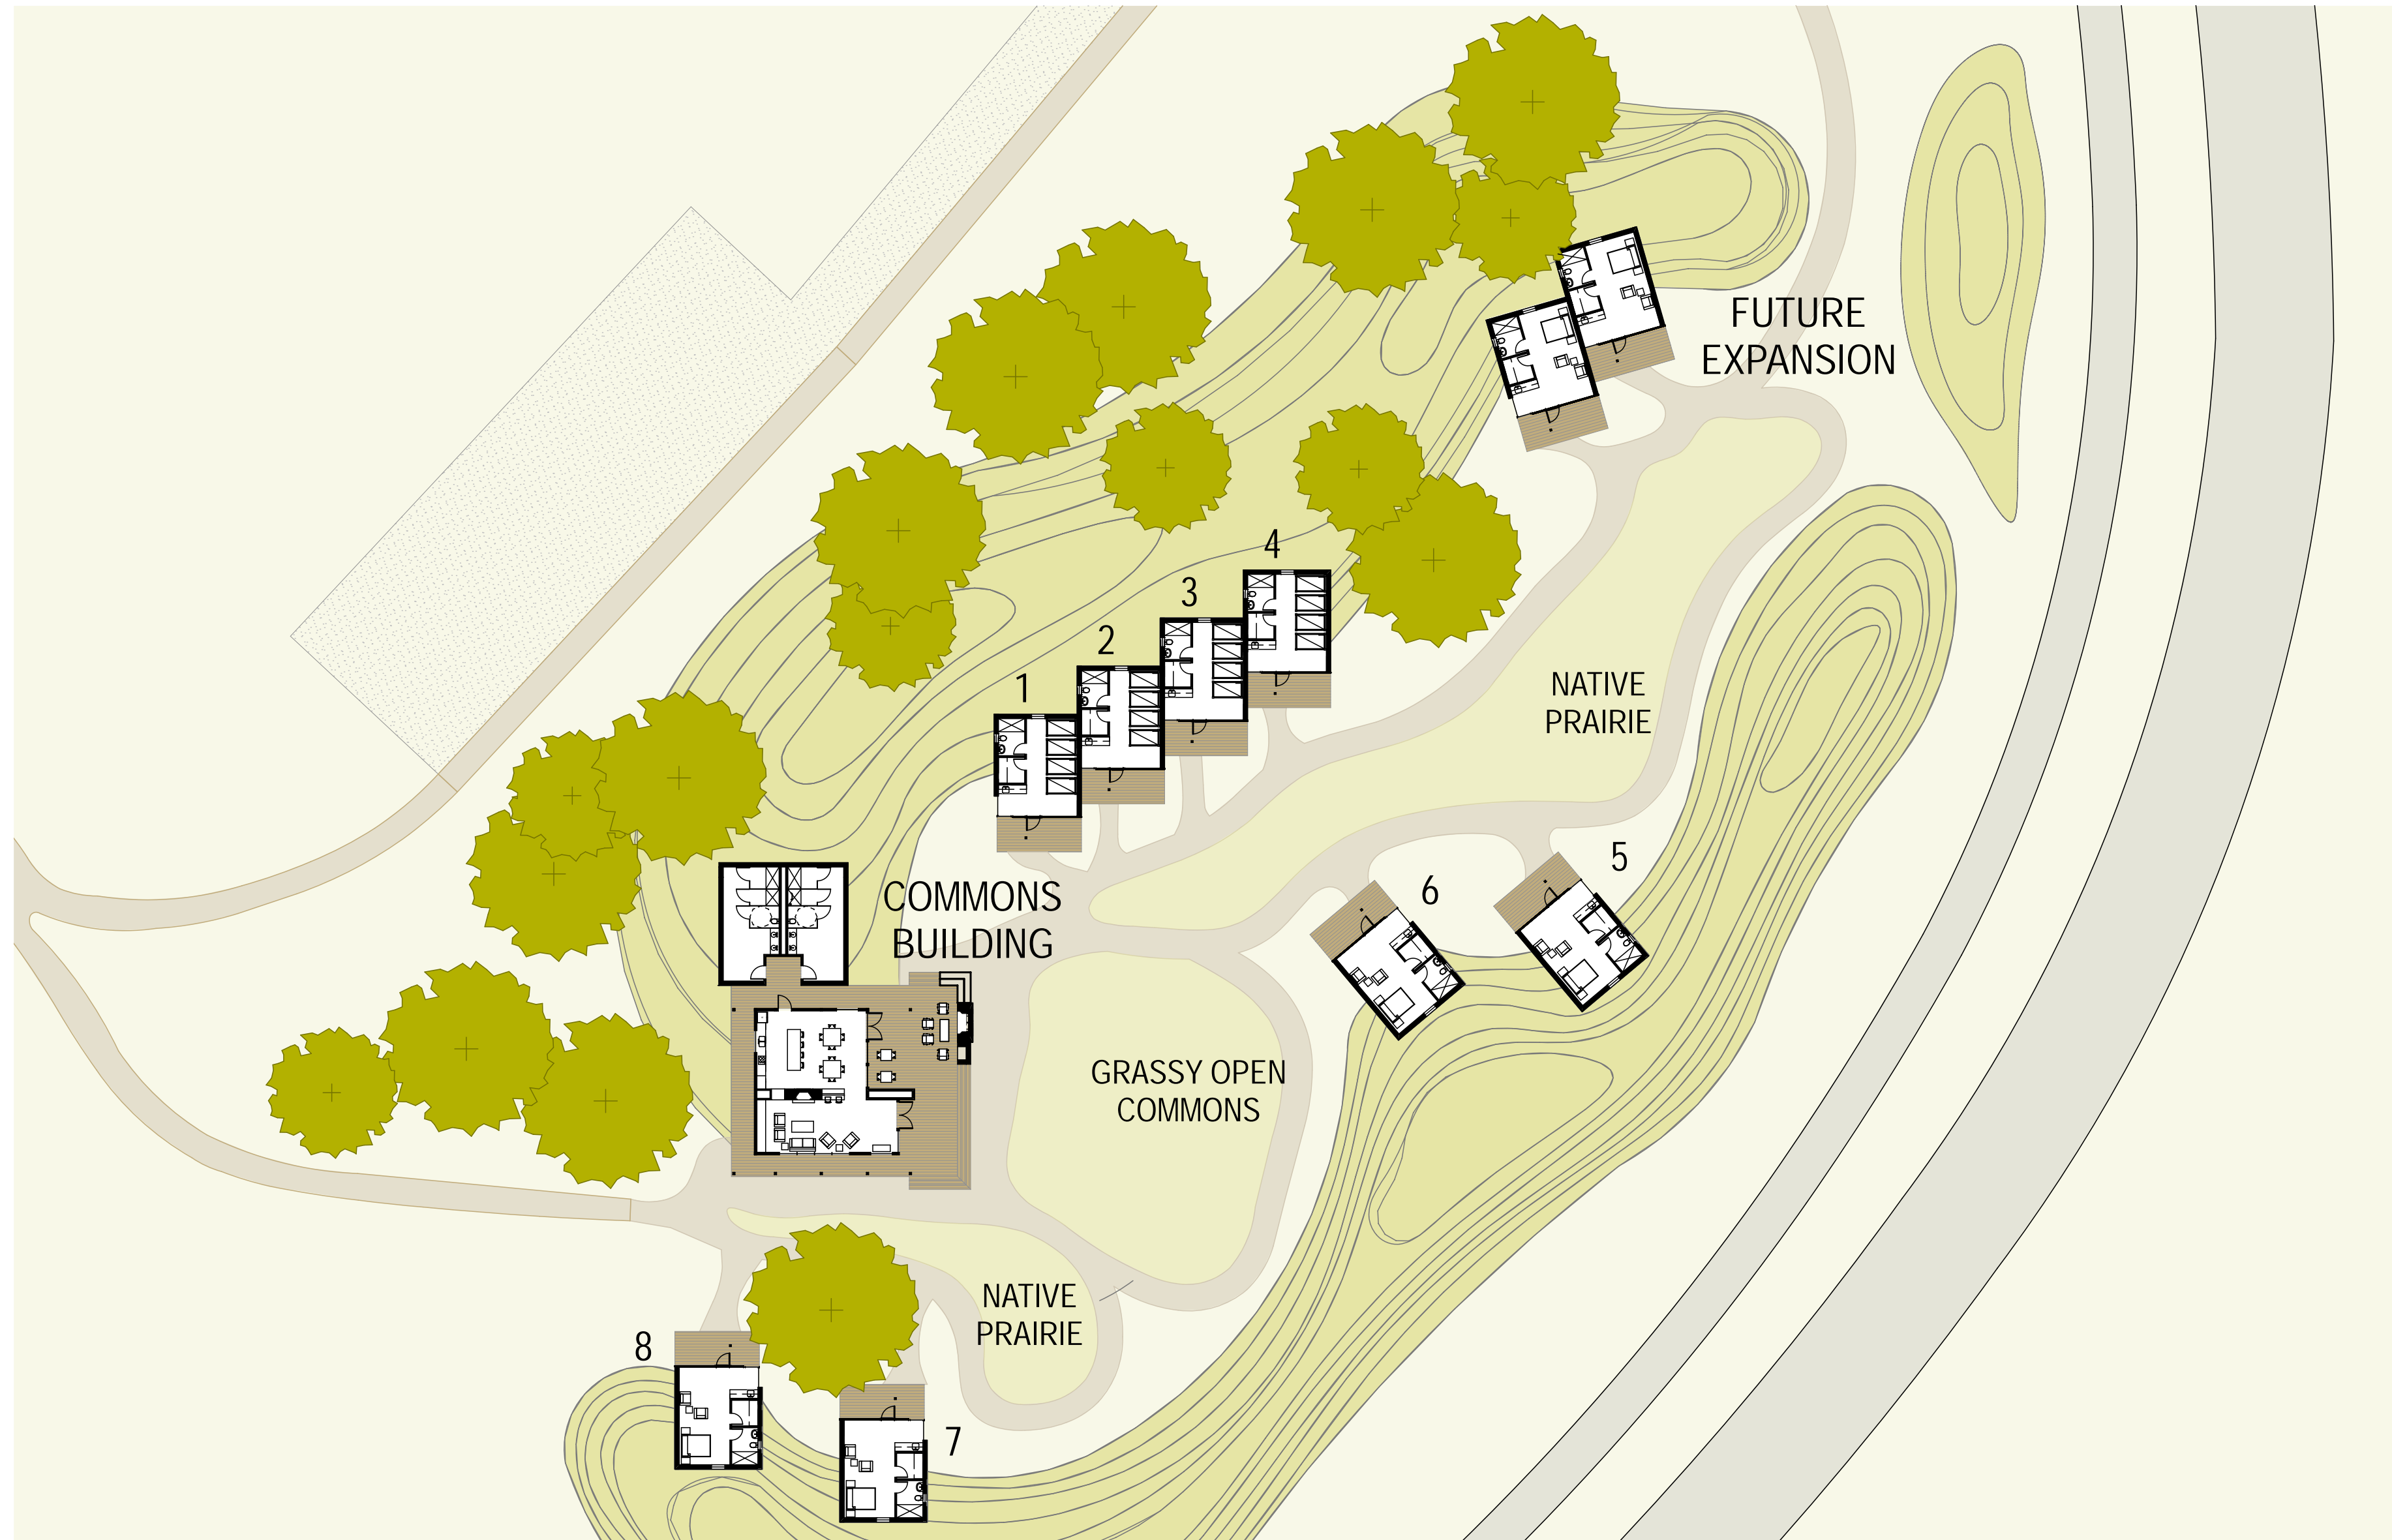


DESIGN

LODGING COMMONS: "the LODGE" _PLAN

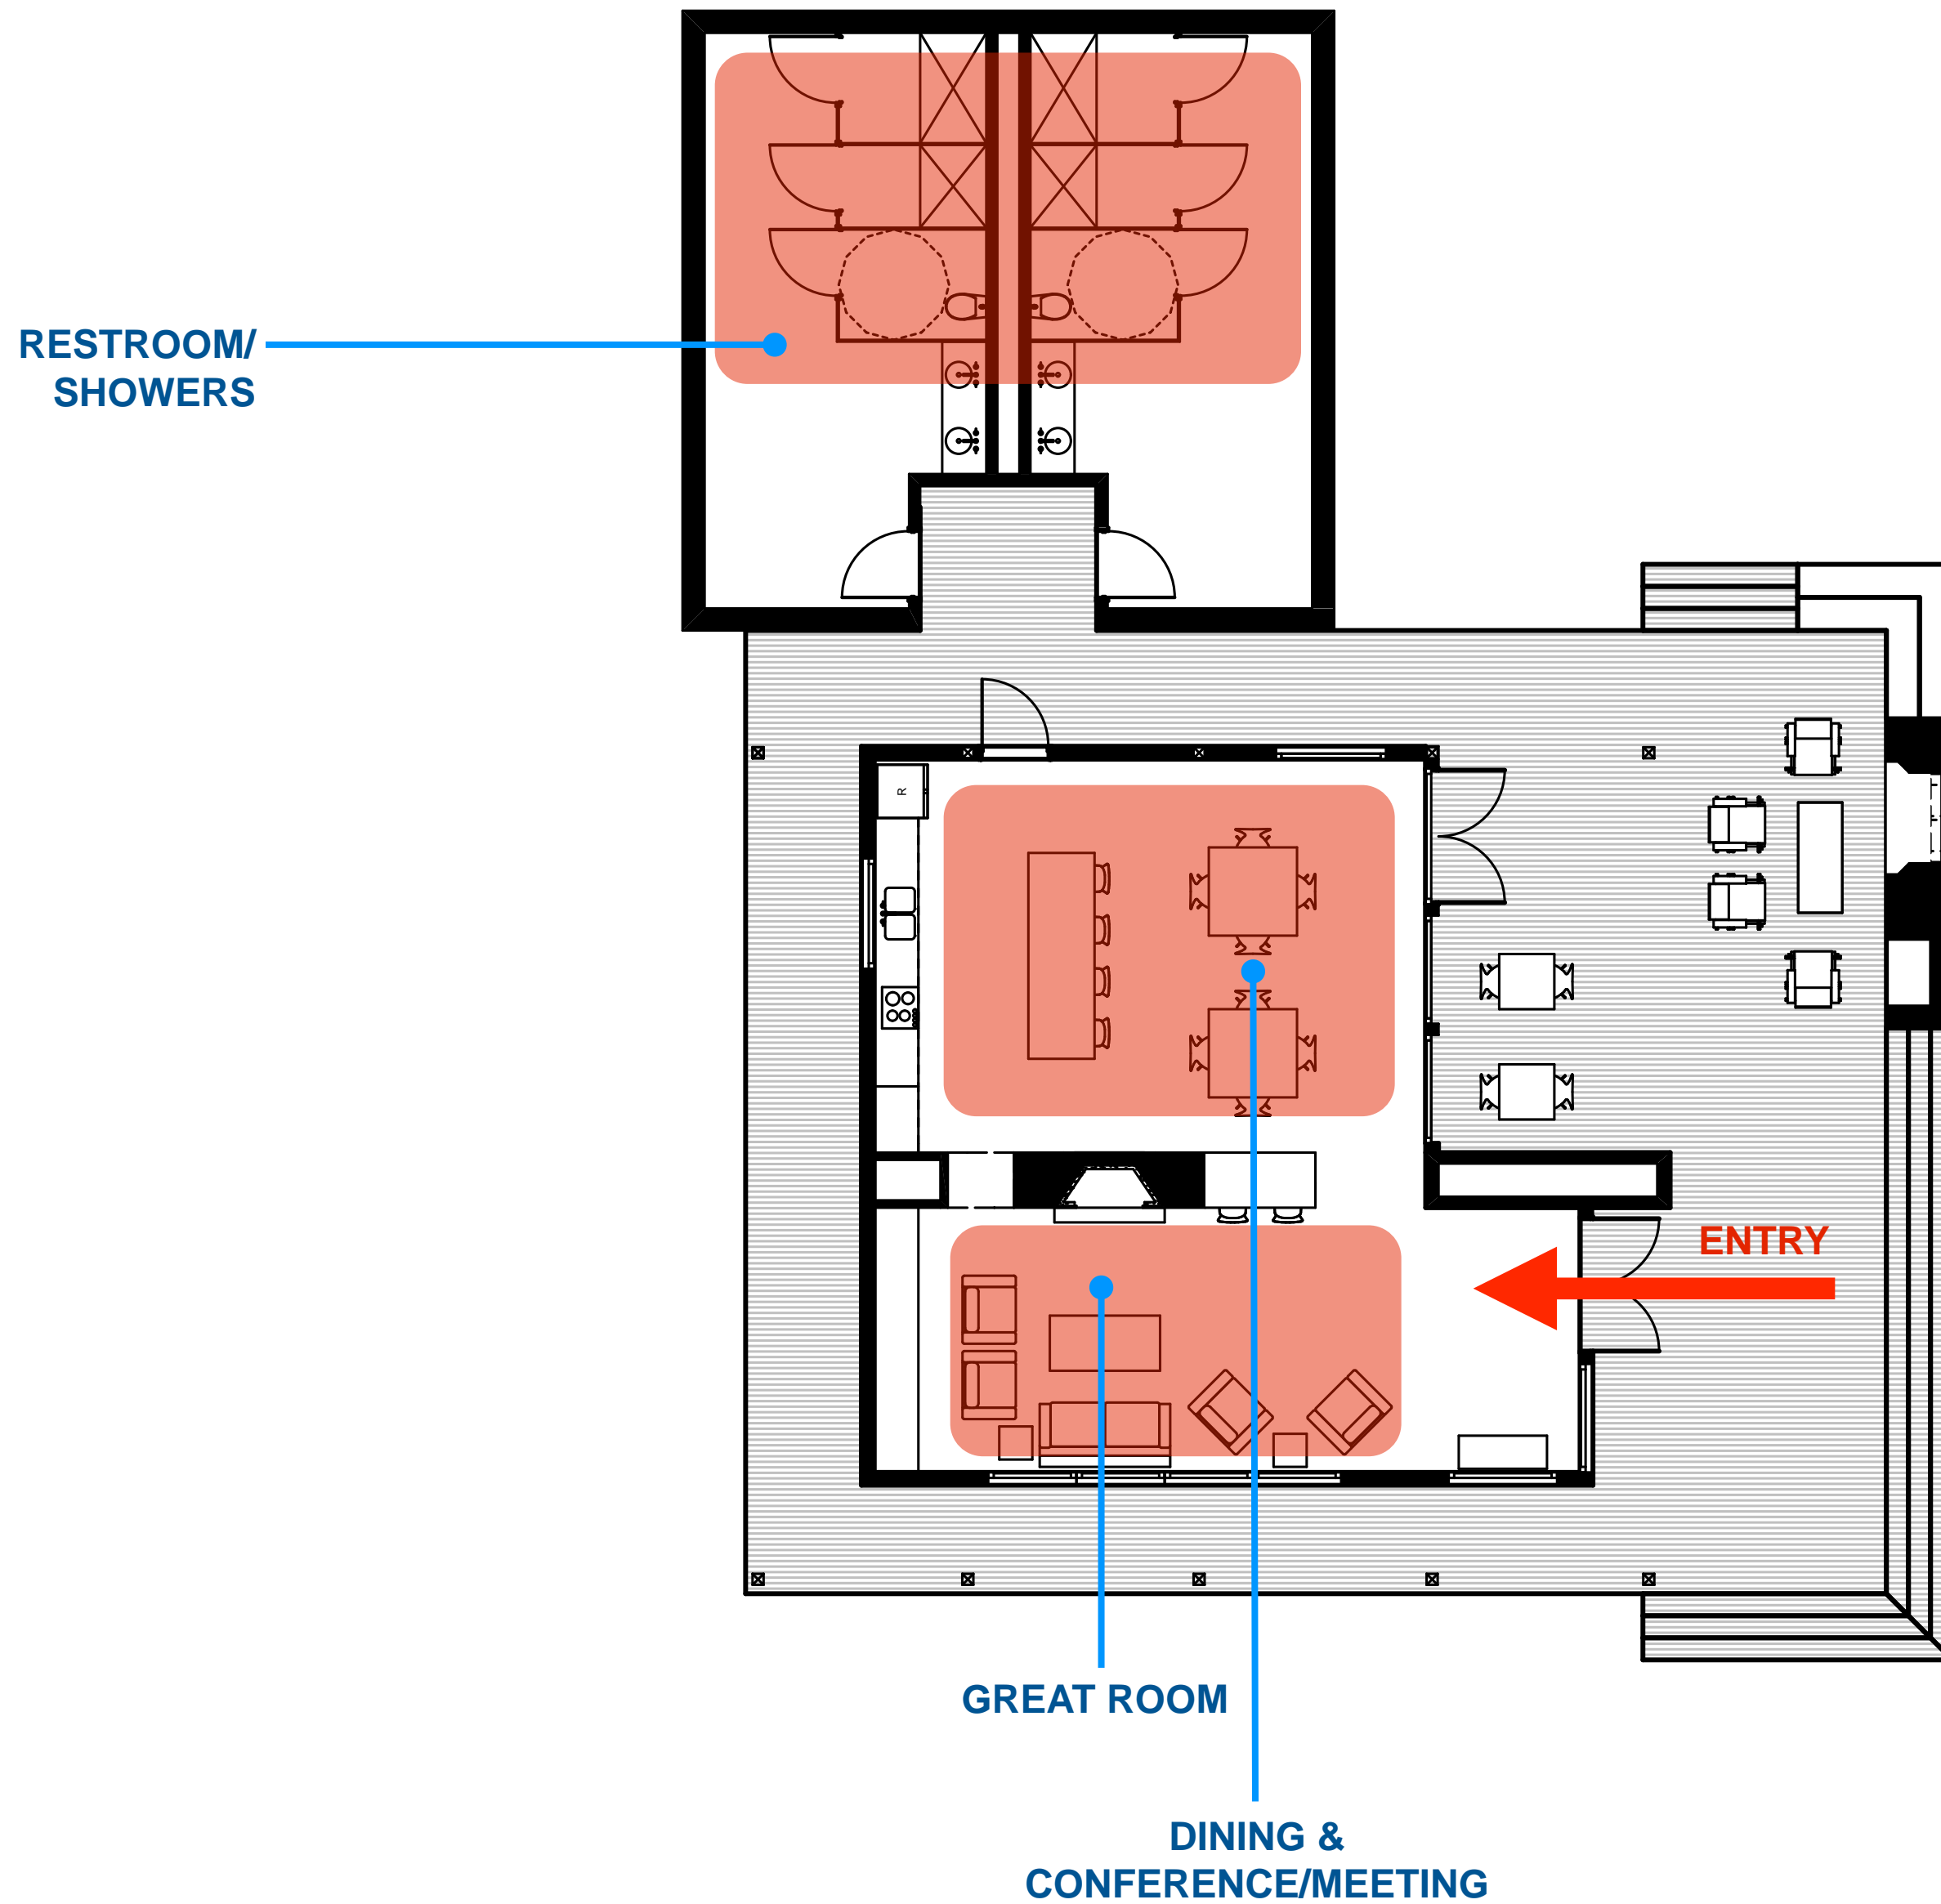


DESIGN

LODGING COMMONS: "the LODGE" _PLAN

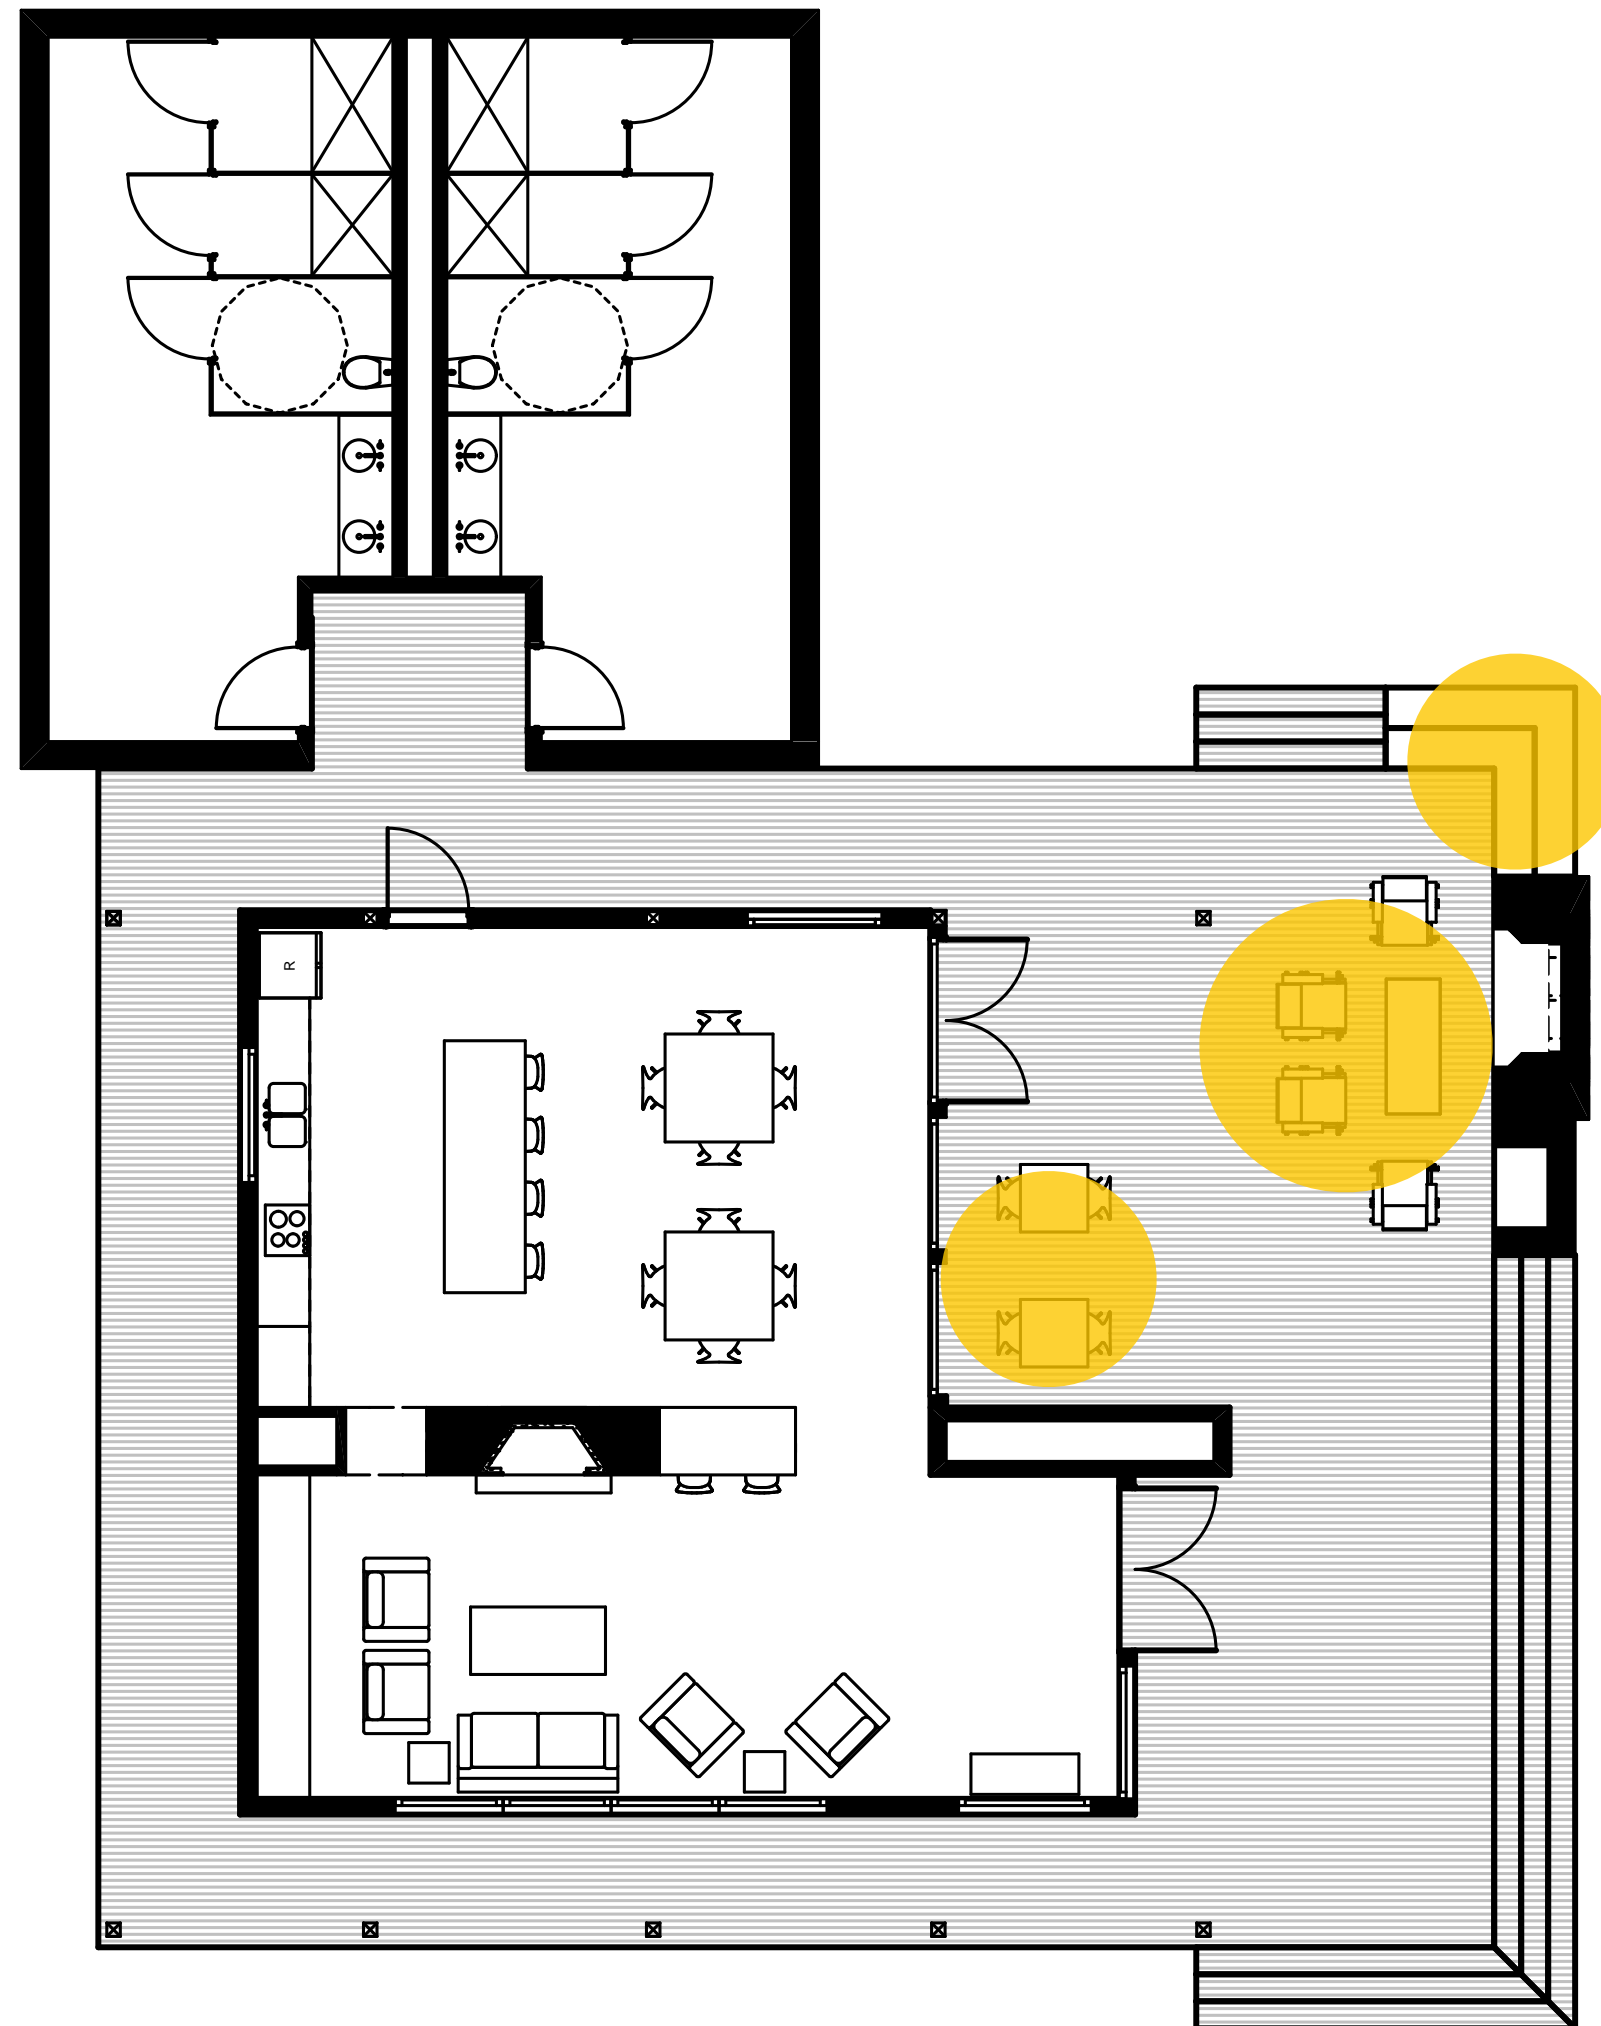


OUTDOOR GATHERING SPACES

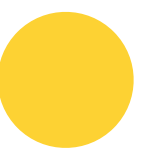


DESIGN

LODGING COMMONS: "the LODGE" _SECTIONS + ELEVATIONS

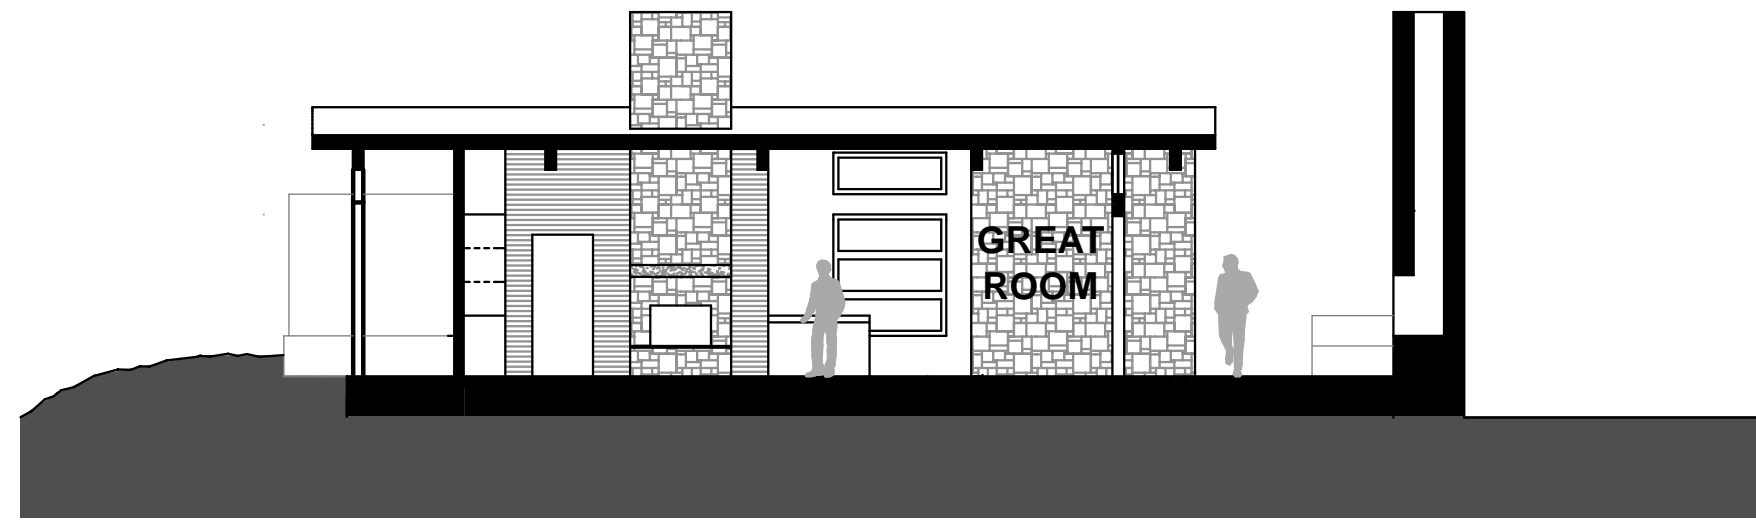


E/W SECTION

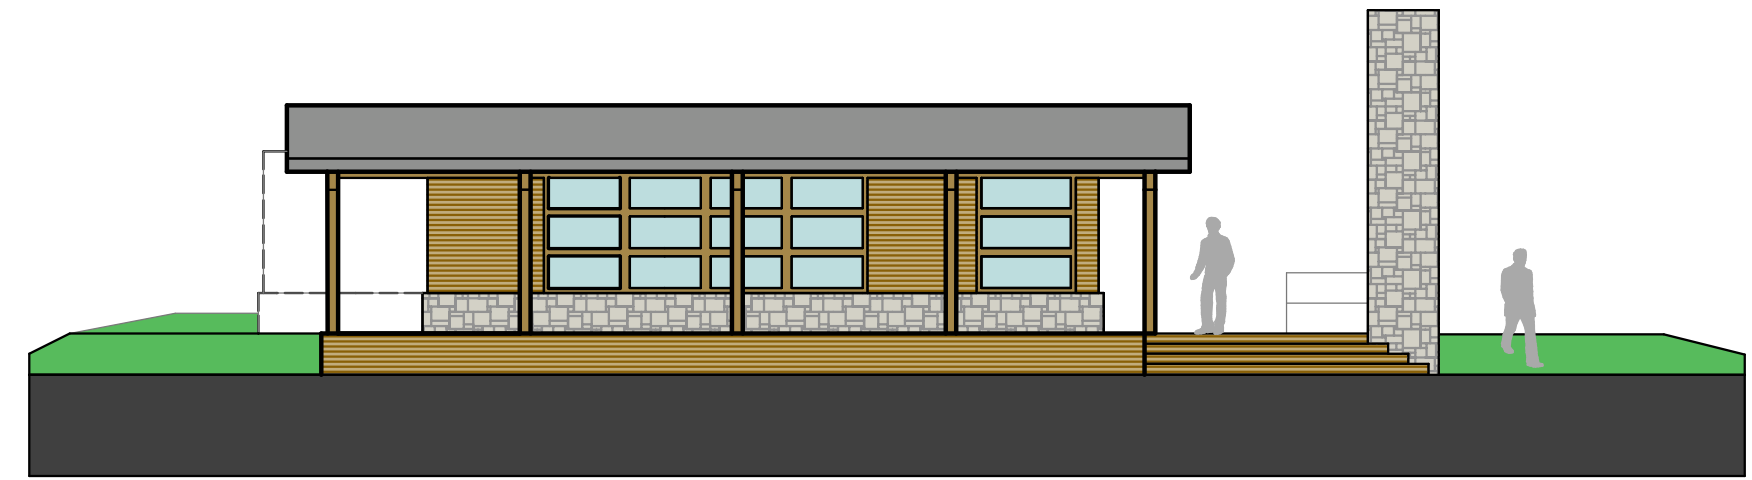


SOUTH ELEVATION

OPERABLE
WINDOWS
FOR NATURAL
VENTILATION AND
DAYLIGHT

NATURAL
VENTILATION

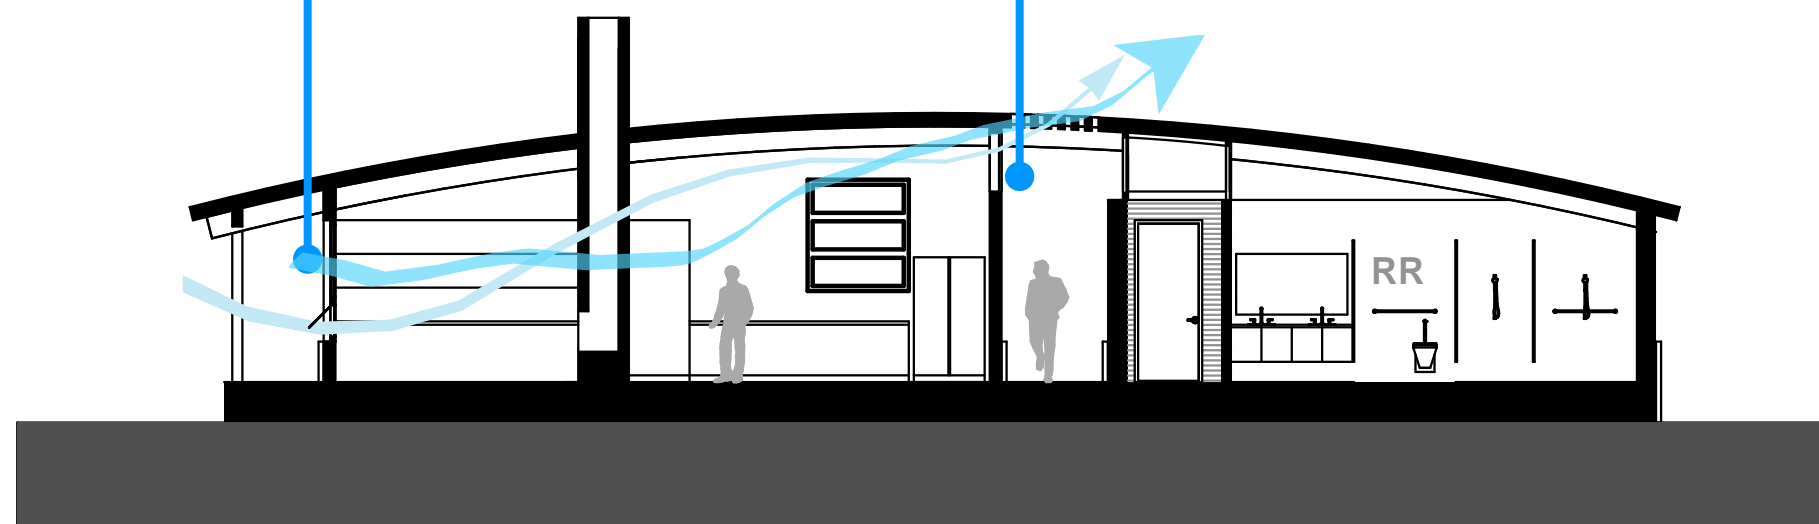


N/S SECTION

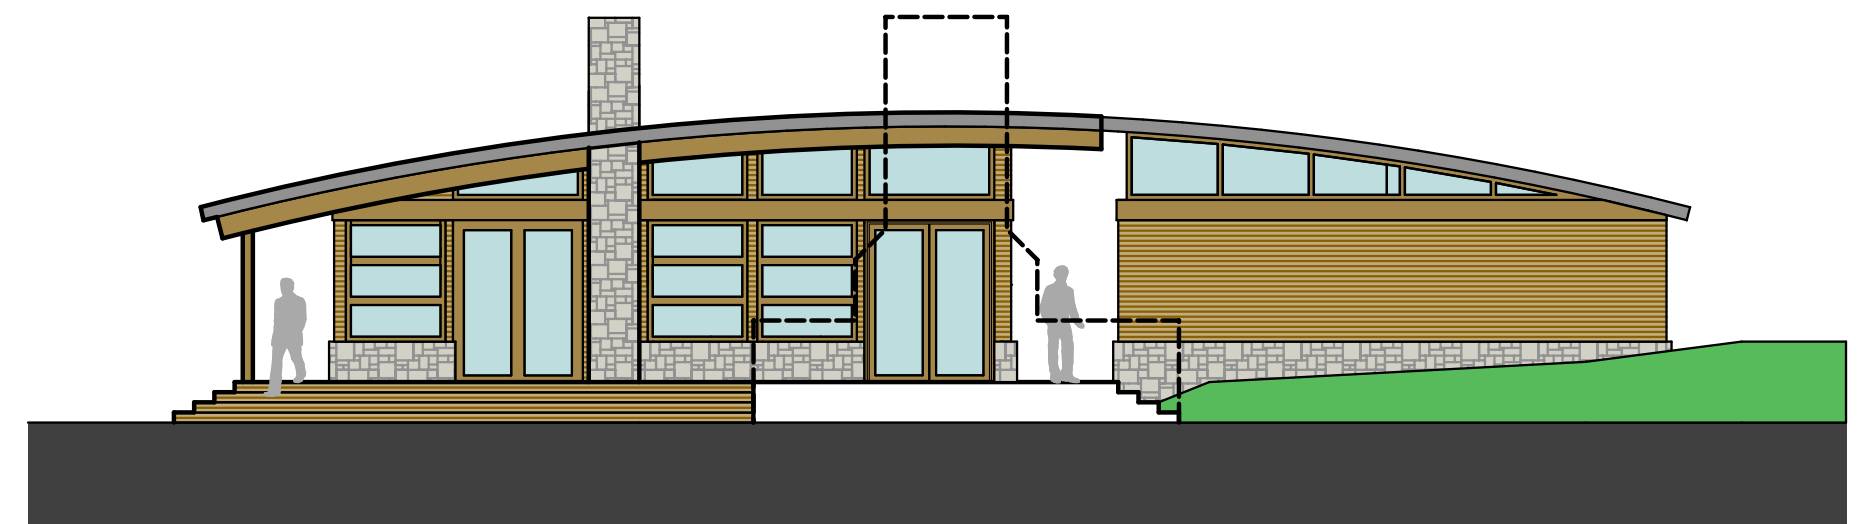


EAST ELEVATION

DESIGN


LODGING _PLAN + SECTION + ELEVATIONS

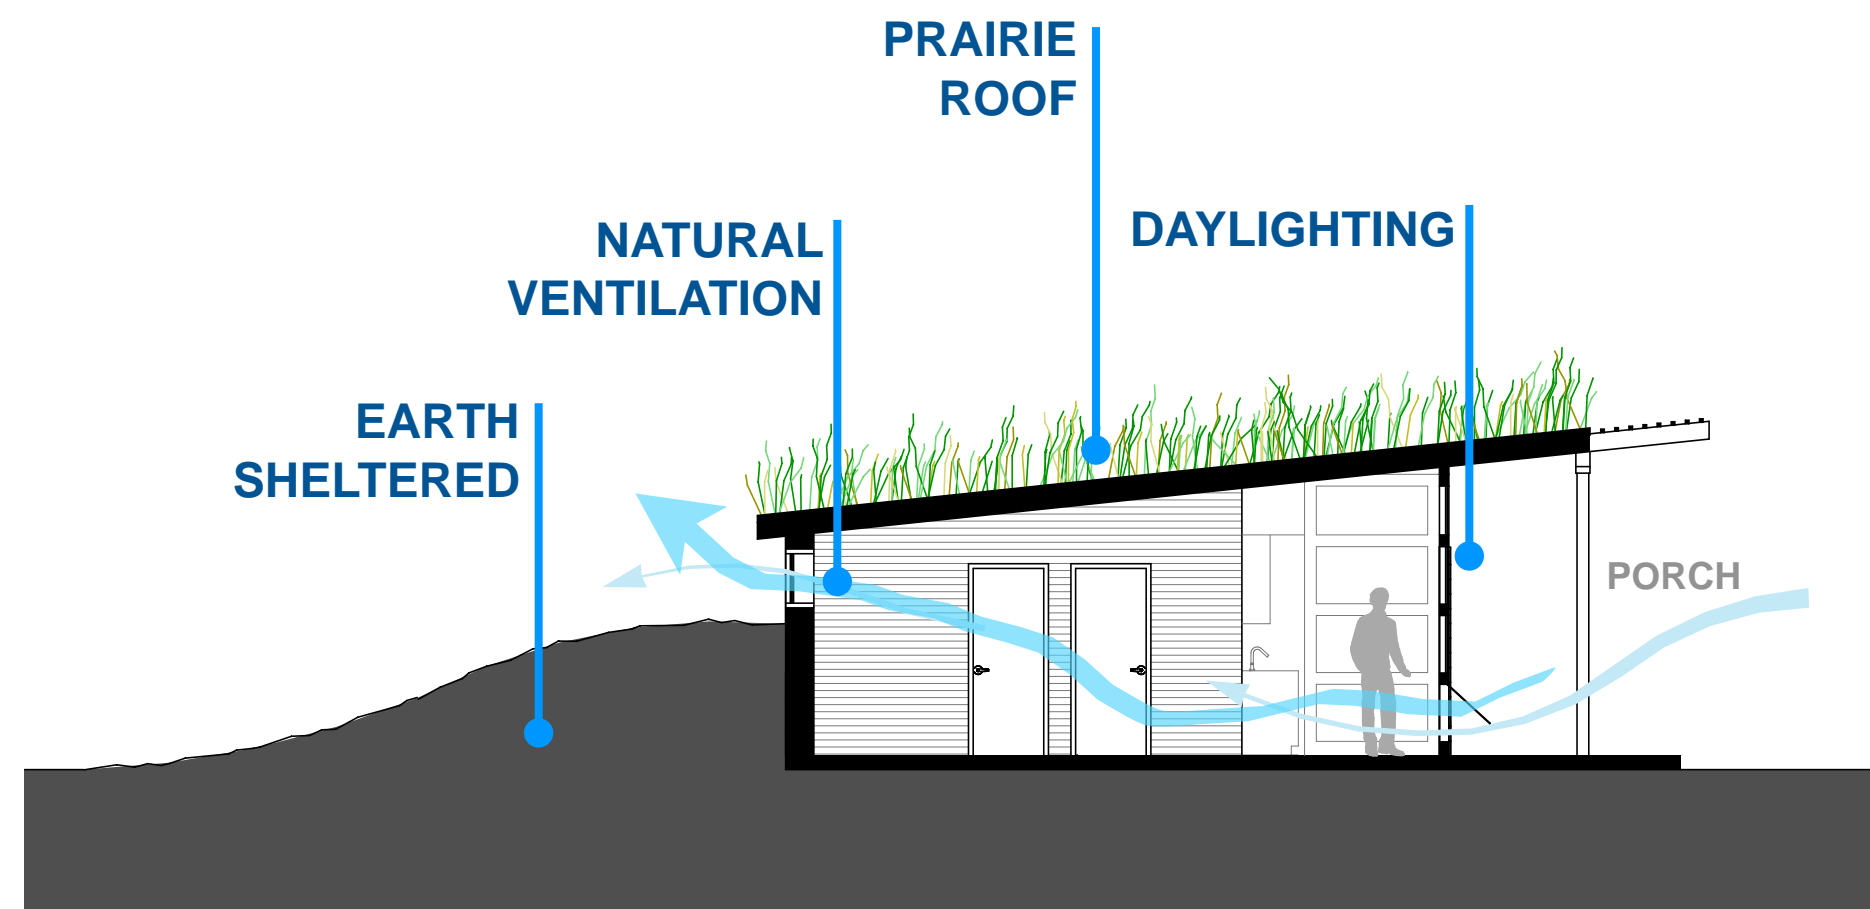


SECTION

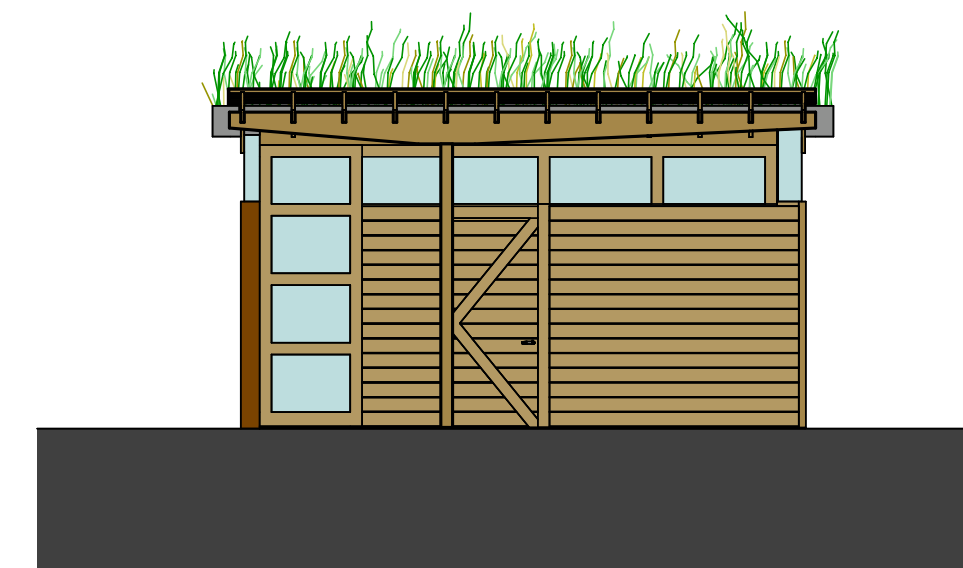

SOUTH ELEVATION

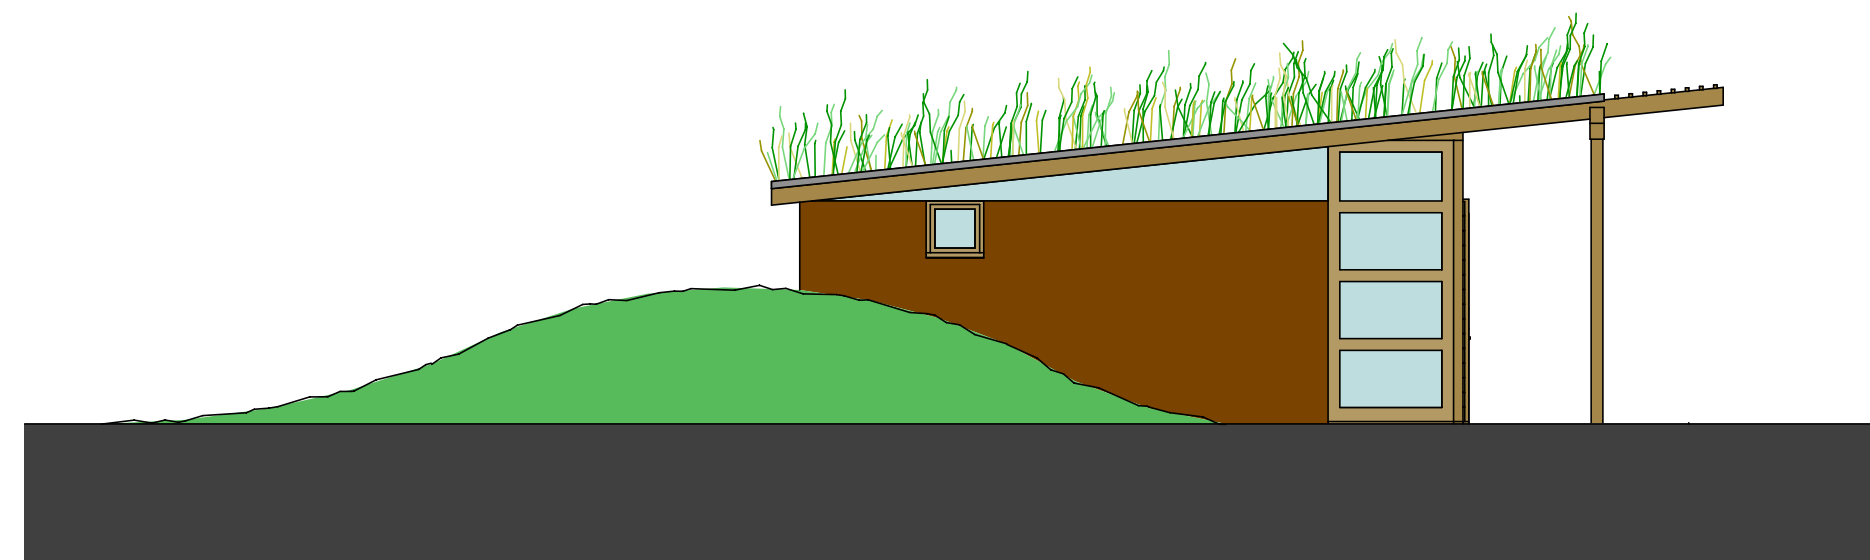

ELEVATION

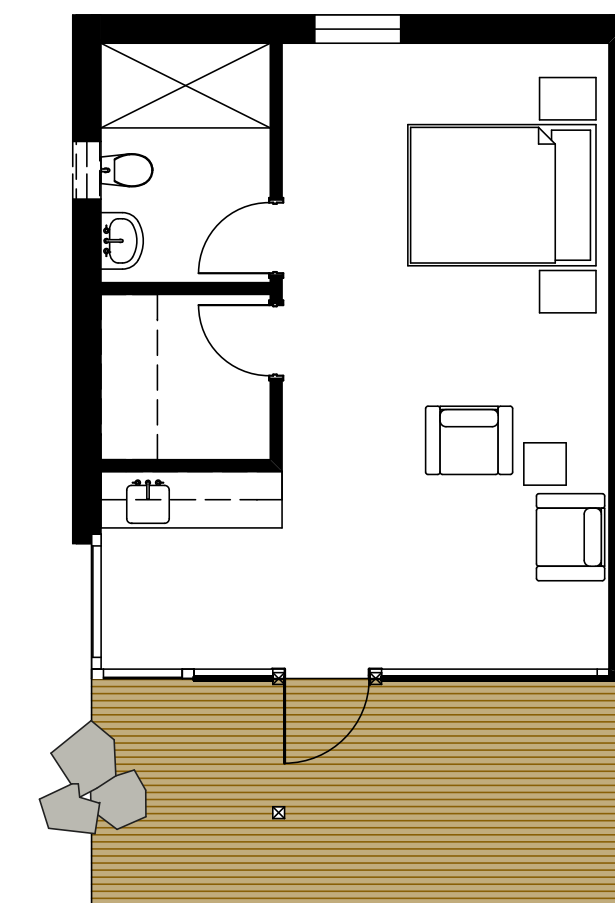

FLOOR PLAN

DESIGN